


REV	DATE	DESCRIPTION	DR	RV
1	MAY 17 24	ISSUED FOR REZONING	VD	JHHR

DRAWINGS AND SPECIFICATIONS, AS INSTRUMENTS OF SERVICE, ARE THE PROPERTY OF APLIN & MARTIN CONSULTANTS LTD. THE COPYRIGHT IN THE SAME BEING RESERVED TO THEM. NO REPRODUCTION IS ALLOWED WITHOUT THE PERMISSION OF APLIN & MARTIN CONSULTANTS LTD. AND WHEN MADE MUST BEAR ITS NAME. ALL PRINTS TO BE RETURNED.

THIS DRAWING MUST NOT BE SCALED. THE CONTRACTOR IS TO VERIFY ALL DRAWING DIMENSIONS AND DATA NOTED HEREIN WITH CONDITIONS ON THE SITE AND IS HELD RESPONSIBLE FOR REPORTING DISCREPANCIES TO APLIN & MARTIN CONSULTANTS LTD. THIS DRAWING IS NOT TO BE USED FOR CONSTRUCTION PURPOSES UNTIL SIGNED BY THE CONSULTANT.

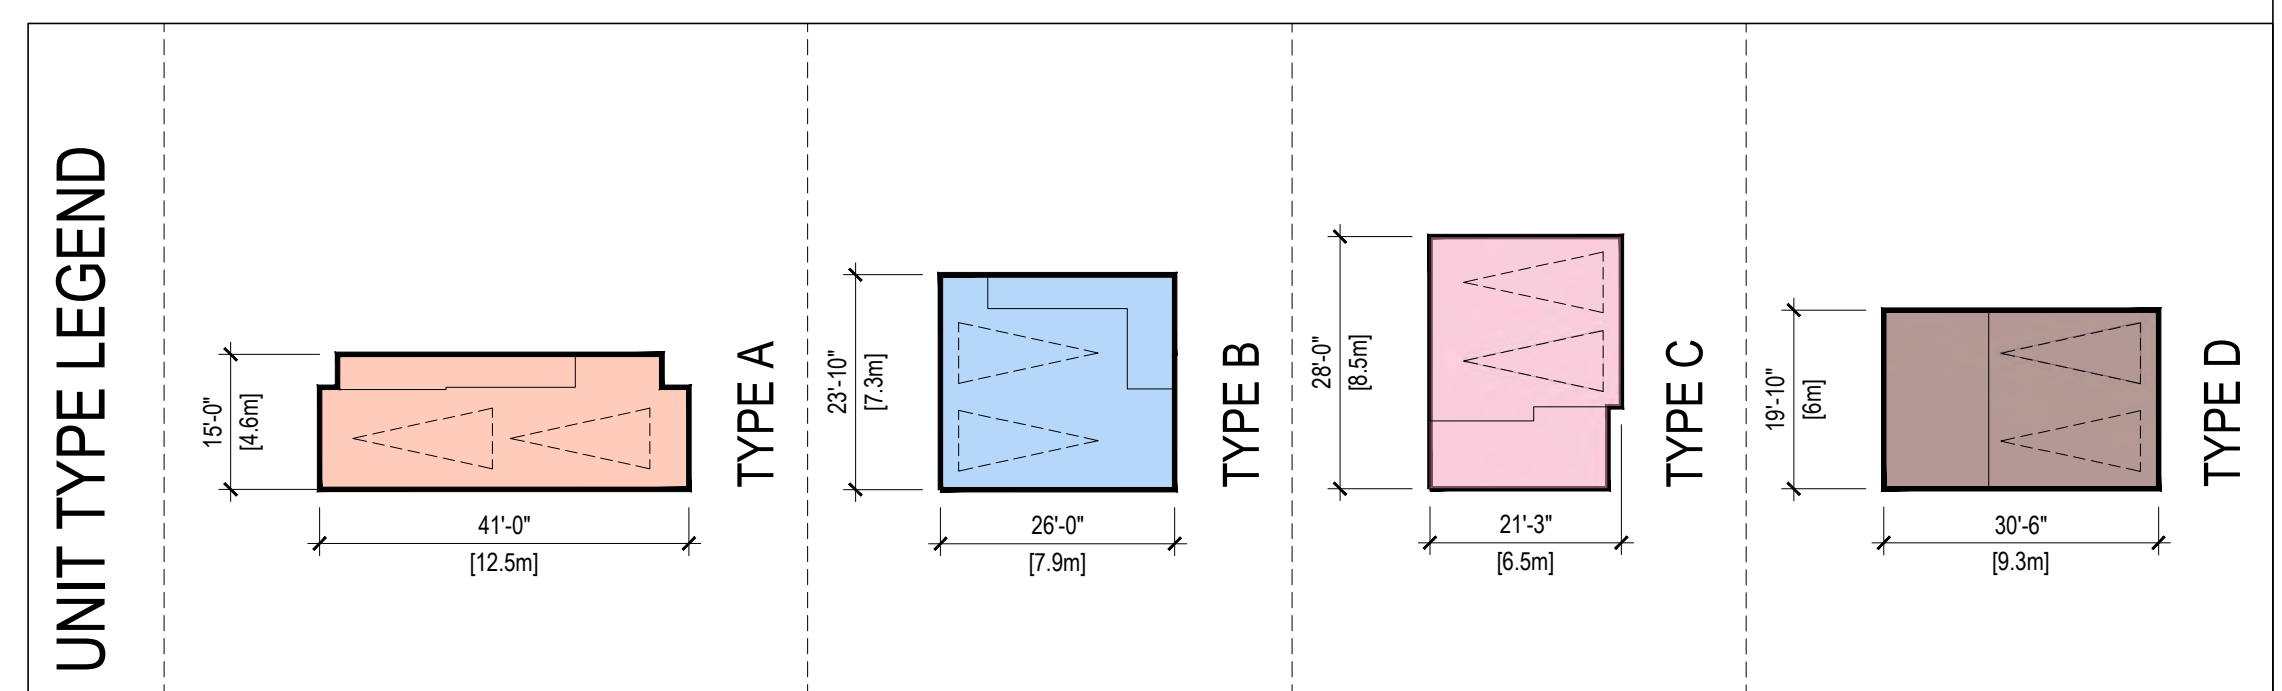

UNIT AREA CALCULATIONS		NUMBER OF UNITS	TOTAL
UNITS	LIVABLE AREA	GARAGE	TOTAL
TYPE A	1,180 SF	540 SF	1,720 SF
TYPE B	1,310 SF	500 SF	1,810 SF
TYPE C	1,430 SF	420 SF	1,850 SF
TYPE D	1,500 SF	370 SF	1,870 SF
TOTAL NUMBER OF UNIT:		63	63
VISITOR PARKING REQUIRED:		63 UNIT x 0.2 STALL = 12.6 STALLS	12.6 STALLS
		34 STREET PARKING SPOTS (4 ACCESSIBLE STALLS)	

PROJECT: MULTI-FAMILY RESIDENTIAL DEVELOPMENT

5926 SHOAL WAY  
SECHULT, BC V6N 3A6

SHEET TITLE: **SITE PLAN**

SCALE: 3/64" = 1'-0"

REVISION: 1

DRAWING NO: A1.1

PROJECT NO: 22-2020