


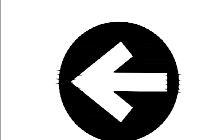


TREE MANAGEMENT LEGEND

-  Trees To Be Retained
-  Trees To Be Removed
-  Tree Protection Fence (Refer To Arborist Report)

1 Issued for RZ 24-05-23

5926 SHOAL WAY
MULTIFAMILY
RESIDENTIAL
DEVELOPMENT



SCALE 1:250

Drawing Title

TREE RETENTION PLAN

Drawing No.

L 01

BOTANICAL NAME	COMMON NAME	SIZE & SPACING	ATTRIBUTES
TREES			
Cornus Mas	Cornelian Cherry	5 cm Cal.	Drought Tolerant
Malus Cultivars	Flowering Crabapple	5 cm Cal.	Drought Tolerant
Prunus Cerasifera	Ornamental Plum	5 cm Cal.	Drought Tolerant
Quercus Palustris	Pin Oak	6 cm Cal.	Native Plant
Acer Circinatum	Vine Maple	3 m Ht.	Native Plant
Fagus Sylvatica	Dawyck European Beech	6 cm Cal.	Native Plant
Prunus Emarginata	Bitter Cherry	5 cm Cal.	Drought Tolerant, Native Plant
Pinus Contorta	Shore Pine	5 cm Cal.	Drought Tolerant, Native Plant
SHRUBS			
Vaccinium Ovatum 'Thunderbird'	Thunderbird Evergreen Huckleberry	# 2 Pot, 600mm On Center	Drought Tolerant, Native Plant, Suitable for Rain Garden
Vaccinium Ovatum	Evergreen Huckleberry	# 2 Pot, 600mm On Center	Drought Tolerant, Native Plant, Pollinator Friendly
Rubus Spectabilis	Salmonberry	# 2 Pot, 600mm On Center	Drought Tolerant, Native Plant, Pollinator Friendly
Philadelphus	Mock Orange	# 2 Pot, 600mm On Center	Drought Tolerant, Native Plant, Pollinator Friendly
Rhododendron Macrophyllum	Pacific Rhododendron	# 2 Pot, 600mm On Center	Drought Tolerant, Native Plant, Pollinator Friendly
Spiraea Japonica	Anthony Waterer Spiraea	# 2 Pot, 600mm On Center	Drought Tolerant, Native Plant, Suitable for Rain Garden
Spiraea Bumalda	Goldflame Spiraea	# 2 Pot, 600mm On Center	Drought Tolerant, Native Plant, Suitable for Rain Garden
Cornus Sericea 'Kelsey'	Kelsey Dogwood	# 2 Pot, 600mm On Center	Drought Tolerant, Native Plant, Suitable for Rain Garden
Ceanothus 'Victoria'	California Lilac	# 2 Pot, 600mm On Center	Drought Tolerant
Vaccinium Ovatum	Evergreen Huckleberry	# 2 Pot, 600mm On Center	Drought Tolerant, Native Plant
Senecio Greyi	Grey's Senecio	# 2 Pot, 600mm On Center	Drought Tolerant
Ribes Sanguineum	Red-flowering Currant	# 2 Pot, 600mm On Center	Drought Tolerant
PERENNIALS			
Perovskia Atriplicifolia	Russian Sage	# 1 Pot, 300mm On Center	Drought Tolerant, Suitable for Rain Garden, Pollinator Friendly
Nepeta Faassenii 'Dropmore'	Dropmore Blue Catmint	# 1 Pot, 300mm On Center	Drought Tolerant, Suitable for Rain Garden, Pollinator Friendly
Echinacea Purpurea	Purple Coneflower	# 1 Pot, 300mm On Center	Drought Tolerant, Suitable for Rain Garden, Pollinator Friendly
Hemerocallis 'Rocket City'	Rocket City Daylily	# 1 Pot, 300mm On Center	Drought Tolerant, Suitable for Rain Garden, Pollinator Friendly
Leucanthemum Superbum 'Becky'	Becky Shasta Daisy	# 1 Pot, 300mm On Center	Drought Tolerant, Suitable for Rain Garden, Pollinator Friendly
Eriophyllum Lanatum	Woolly Sunflower	# 1 Pot, 300mm On Center	Drought Tolerant, Native Plant, Suitable for Rain Garden, Pollinator Friendly
Lupinus Polyphyllus	Large-leaf Lupine	# 1 Pot, 300mm On Center	Drought Tolerant, Native Plant, Suitable for Rain Garden, Pollinator Friendly
Allium Cernuum	Nodding Onion	# 1 Pot, 300mm On Center	Drought Tolerant, Native Plant, Suitable for Rain Garden, Pollinator Friendly
Dicentra Formosa	Pacific Bleeding Heart	# 1 Pot, 300mm On Center	Drought Tolerant, Native Plant, Suitable for Rain Garden, Pollinator Friendly
Helleborus Argutifolius	Corsican Hellebore	# 1 Pot, 300mm On Center	Drought Tolerant
Lavandula Angustifolia	English Lavender	# 1 Pot, 450mm On Center	Drought Tolerant
Maianthemum Racemosum	False Solomon's Seal	# 1 Pot, 300mm On Center	Drought Tolerant
Alchemilla Mollis	Lady's Mantle	# 1 Pot, 300mm On Center	Drought Tolerant
ORNAMENTAL GRASS & FERN			
Helictotrichon Sempervirens	Blue Oat Grass	# 1 Pot, 300mm On Center	Drought Tolerant
Stipa Gigantea	Giant Needle Grass	# 1 Pot, 300mm On Center	Drought Tolerant
Schizachyrium Scoparium	Little Bluestem	# 1 Pot, 300mm On Center	Drought Tolerant
Polystichum Munitum	Sword Fern	# 1 Pot, 300mm On Center	Drought Tolerant, Native Plant
GROUNDCOVERS			
Berberis Nervosa	Dwarf Oregon-grape	# 1 Pot, 300mm On Center	Drought Tolerant, Native Plant, Suitable for Rain Garden
Cornus Canadensis	Bunchberry	# 1 Pot, 300mm On Center	Native Plant, Suitable for Rain Garden
Cotoneaster Dammeri	Bearberry Cotoneaster	# 1 Pot, 300mm On Center	Drought Tolerant
Fragaria Chiloensis	Beach Strawberry	# 1 Pot, 300mm On Center	Drought Tolerant, Native Plant
Arctostaphylos Uva-ursi	Kinnikinnick/Bearberry	# 1 Pot, 300mm On Center	Drought Tolerant, Native Plant
Sedum Acre 'Aureum'	Golden Stonescrop	# 1 Pot, 300mm On Center	Drought Tolerant, Native Plant

PLANT PALETTE



Cornus Mas
Cornelian Cherry



Malus Cultivars
Flowering Crabapple



Prunus Cerasifera
Ornamental Plum



Quercus Palustris
Pin Oak



Acer Circinatum
Vine Maple



Fagus Sylvatica
Dawyck European Beech



Vaccinium Ovatum 'Thunderbird'
Thunderbird Evergreen Huckleberry



Rubus Spectabilis
Salmonberry



Philadelphus
Mock Orange



Rhododendron Macrophyllum
Pacific Rhododendron



Spiraea Japonica
Anthony Waterer Spiraea



Cornus Sericea 'Kelsey'
Kelsey Dogwood



Perovskia Atriplicifolia
Russian Sage



Nepeta Faassenii 'Dropmore'
Dropmore Blue Catmint



Echinacea Purpurea
Purple Coneflower



Hemerocallis 'Rocket City'
Rocket City Daylily



Eriophyllum Lanatum
Woolly Sunflower



Senecio Greyi
Grey's Senecio



Helictotrichon Sempervirens
Blue Oat Grass



Stipa Gigantea
Giant Needle Grass



Schizachyrium Scoparium
Little Bluestem




Polystichum Munitum
Sword Fern



Helictotrichon Sempervirens
Blue Oat Grass



Stipa Gigantea
Giant Needle Grass

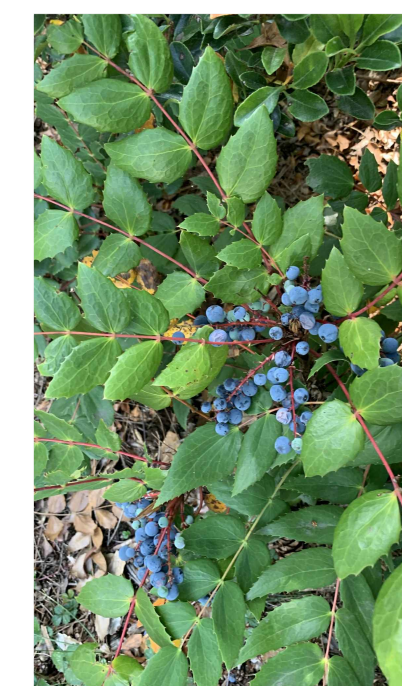

Berberis Nervosa
Dwarf Oregon-grape



Cornus Canadensis
Bunchberry



Cotoneaster Dammeri
Bearberry Cotoneaster



Fragaria Chiloensis
Beach Strawberry



Arctostaphylos Uva-ursi
Kinnikinnick/Bearberry



Sedum Acre 'Aureum'
Golden Stonescrop